

-Icon Crest-
Phase II
-Lot 49-

-Falcon Crest-
Phase II
-Lot 48-

-Falcon Crest-
Phase II
-Lot 47-

-Falcon Crest-
Phase I
-Lot 11-

-Falcon Crest-
Phase II
-Lot 46-

-Falcon Crest-
Phase II
-Lot 56-

-Falcon Crest-
Phase I
-Lot 45-

-Falcon Crest-
Phase II
-Lot 57-

-Lot 58-
0.73 ACRES
31632.3 SQ. FT.

-Lot 77-
0.69 ACRES
30000.0 SQ. FT.

-Falcon Crest-
Phase I
-Lot 44-

-Lot 59-
0.76 ACRES
33293.3 SQ. FT.

-Falcon Crest-
Phase I
-Lot 43-

-Lot 60-
0.70 ACRES
30611.0 SQ. FT.


-Lot 76-
0.69 ACRES
30000.000 SQ. FT.

-Falcon Crest
Phase I
-Lot 42-

-Lot 61-
0.70 ACRES
30611.0 SQ. FT.

-Lot 68-
0.69 ACRES

-Lot 75-
0.69 ACRES
30000.0 SQ. FT.

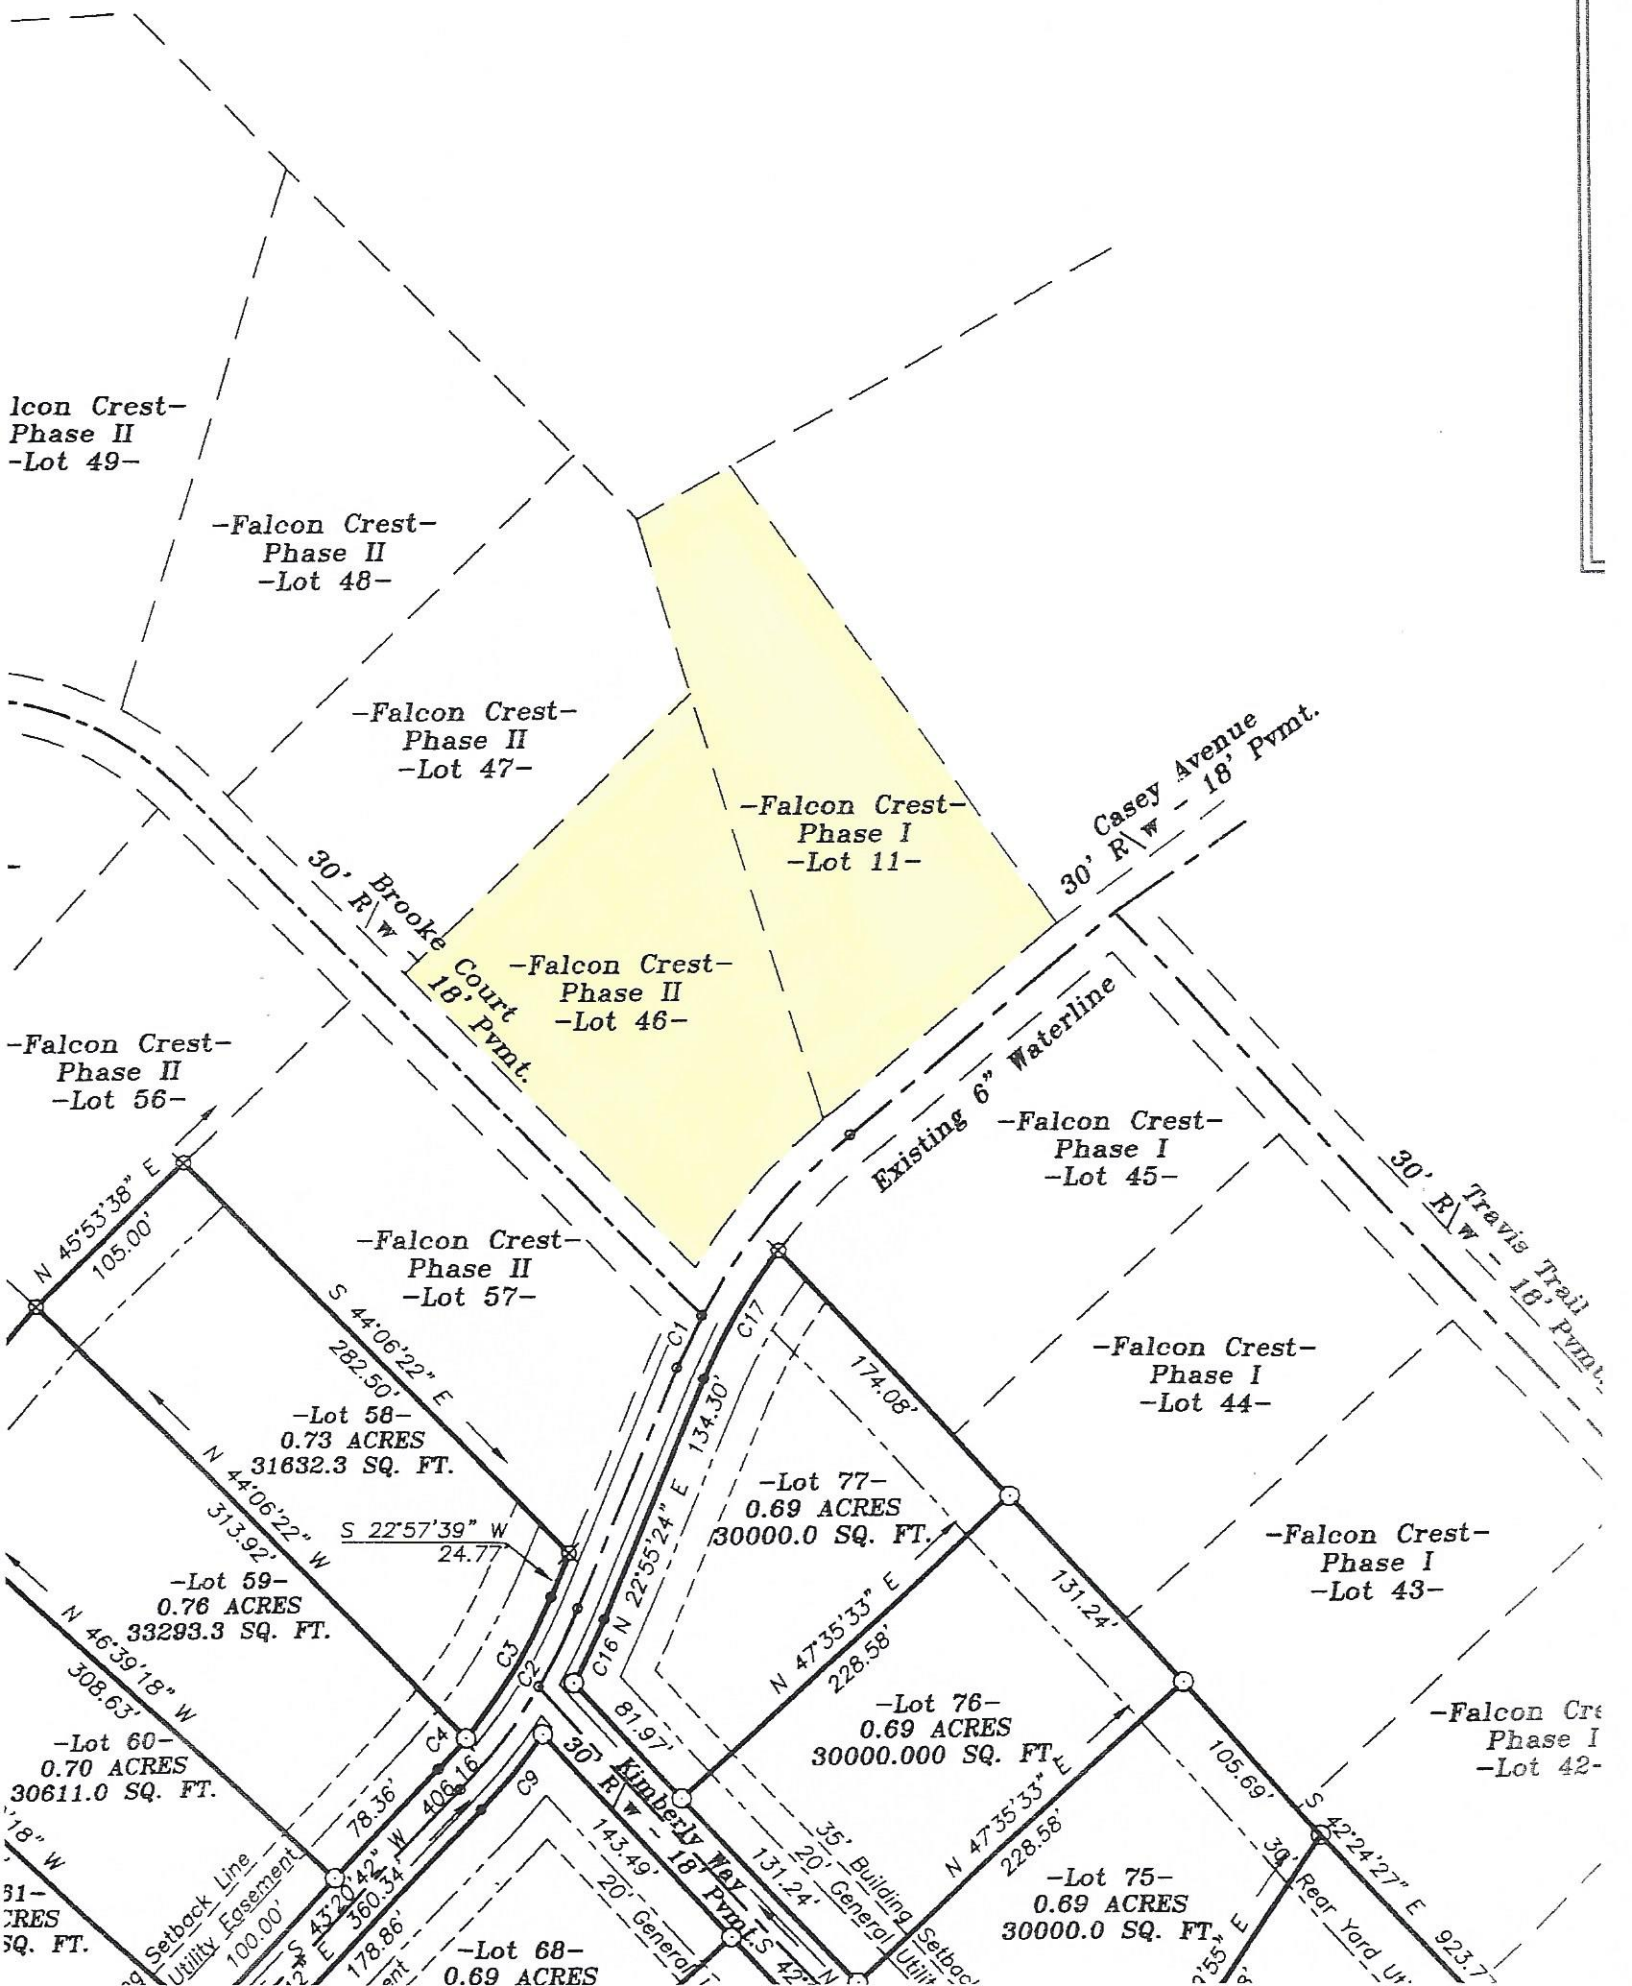

30' R/W
Brooke Court
18' Pymt.

30' R/W
Casey Avenue
18' Pymt.

Existing 6" Waterline

30' R/W
Travis Trail
18' Pymt.

30' R/W
Kimberly Way
18' Pymt.

30' Rear Yard Util

Setback Line
Utility Easement
100.00'

35' Building Setback
20' General Util