



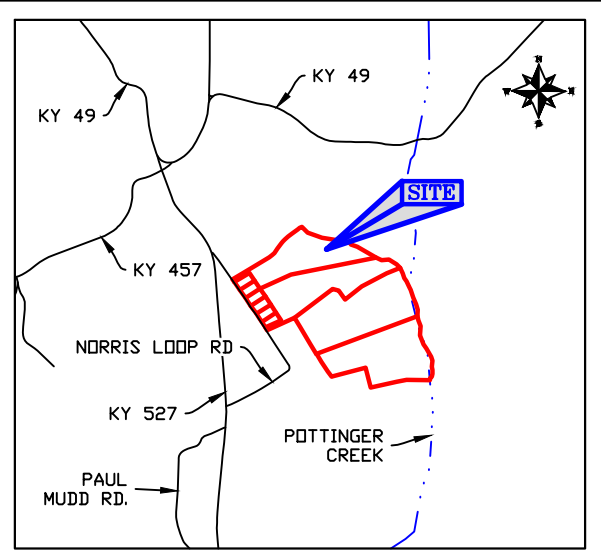

VICINITY MAP N.T.S.

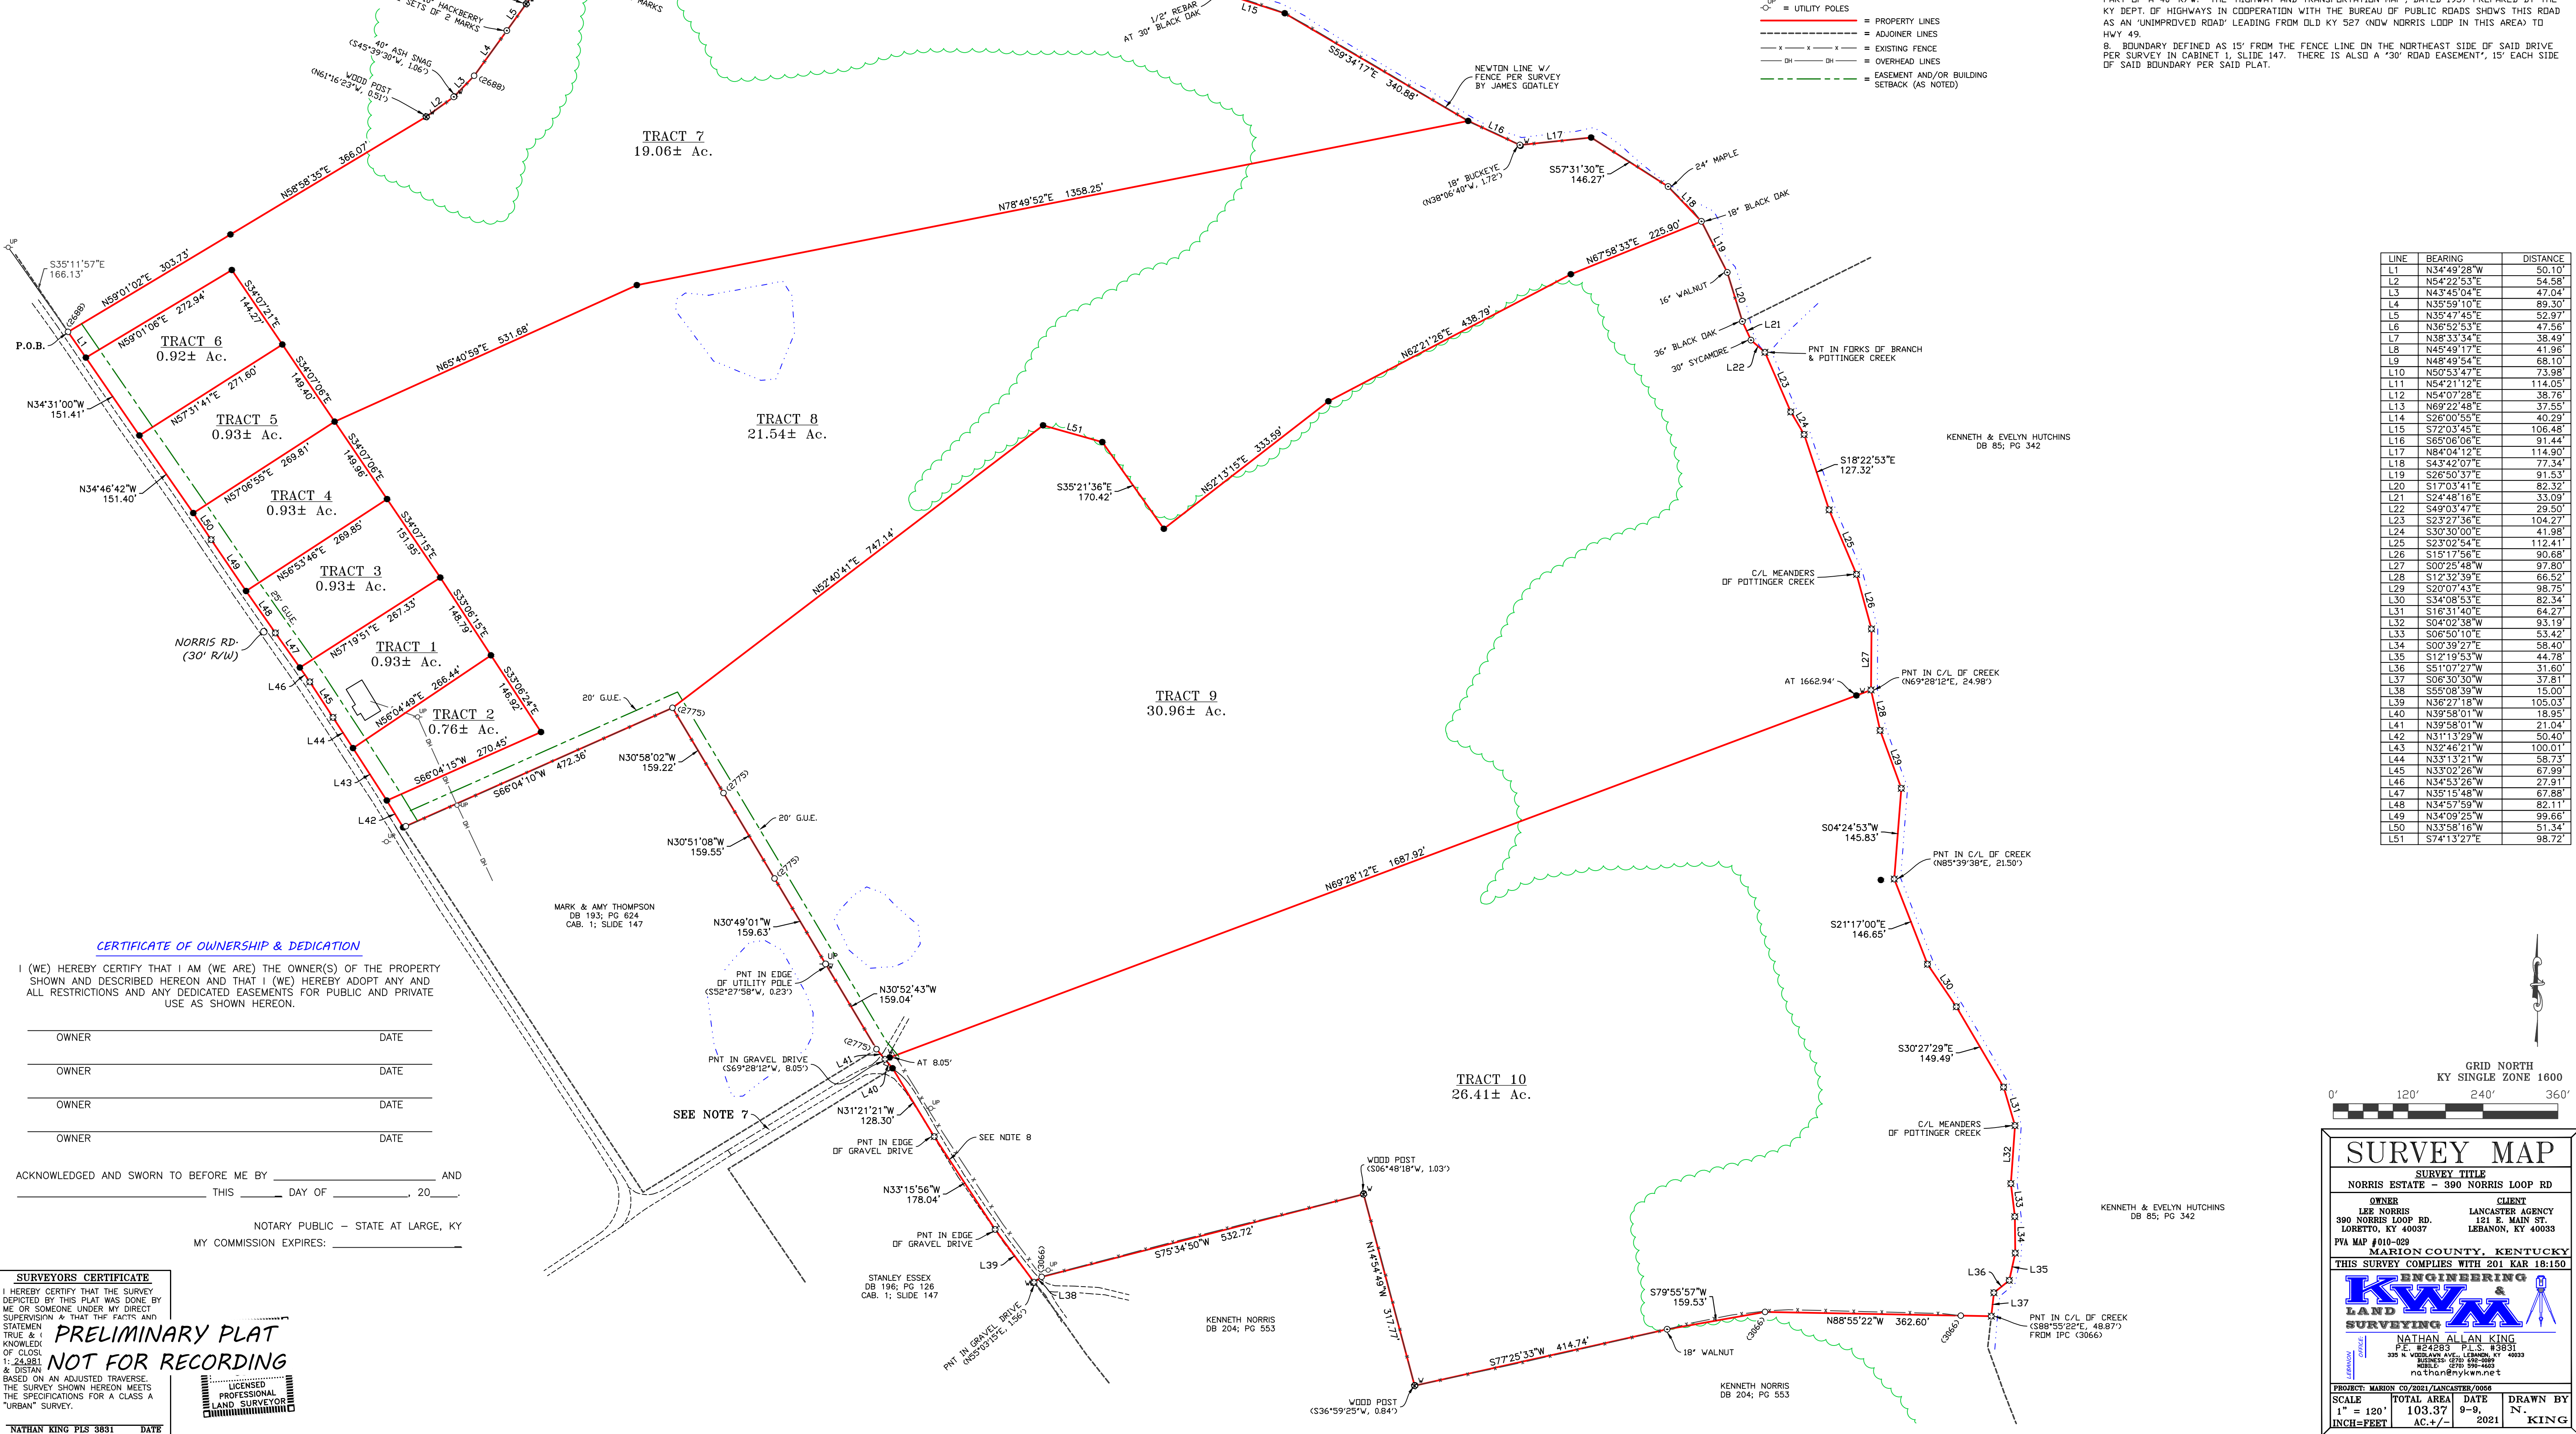

CERTIFICATE OF OWNERSHIP & DEDICATION

I (WE) HEREBY CERTIFY THAT I AM (WE ARE) THE OWNER(S) OF THE PROPERTY SHOWN AND DESCRIBED HEREON AND THAT I (WE) HEREBY ADOPT ANY AND ALL RESTRICTIONS AND ANY DEDICATED EASEMENTS FOR PUBLIC AND PRIVATE USE AS SHOWN HEREON.

OWNER	DATE
OWNER	DATE
OWNER	DATE
OWNER	DATE

ACKNOWLEDGED AND SWORN TO BEFORE ME BY _____ AND _____ THIS _____ DAY OF _____, 20____.

NOTARY PUBLIC - STATE AT LARGE, KY
MY COMMISSION EXPIRES: _____

SURVEYORS CERTIFICATE


I HEREBY CERTIFY THAT THE SURVEY DEPICTED BY THIS PLAT WAS DONE BY ME OR SOMEONE UNDER MY DIRECT SUPERVISION & THAT THE FACTS AND STATEMENTS TRUE & I KNOWLEDGE OF CLOSURE 1:24,981 & DISTANCE BASED ON AN ADJUSTED TRAVERSE. THE SURVEY SHOWN HEREON MEETS THE SPECIFICATIONS FOR A CLASS A "URBAN" SURVEY.

PRELIMINARY PLAT NOT FOR RECORDING

LICENCED PROFESSIONAL LAND SURVEYOR

NATHAN KING PLS 3831 DATE

LINE	BEARING	DISTANCE
L1	N34°49'28"W	50.10'
L2	N54°22'53"E	54.58'
L3	N43°45'04"E	47.04'
L4	N35°59'10"E	89.30'
L5	N35°47'45"E	52.97'
L6	N36°52'53"E	47.56'
L7	N38°33'34"E	38.49'
L8	N45°49'17"E	41.96'
L9	N48°49'54"E	68.10'
L10	N50°53'47"E	73.98'
L11	N54°21'12"E	114.05'
L12	N54°07'28"E	38.76'
L13	N69°22'48"E	37.55'
L14	S26°00'55"E	40.29'
L15	S72°03'45"E	106.48'
L16	S65°06'06"E	91.44'
L17	N84°04'12"E	114.90'
L18	S43°42'07"E	77.34'
L19	S26°50'37"E	91.53'
L20	S17°03'41"E	82.32'
L21	S24°48'16"E	33.09'
L22	S49°03'47"E	29.50'
L23	S23°27'36"E	104.27'
L24	S30°30'00"E	41.98'
L25	S23°02'54"E	112.41'
L26	S15°17'56"E	90.68'
L27	S03°25'48"W	97.80'
L28	S12°32'39"E	66.52'
L29	S20°07'43"E	98.75'
L30	S34°08'53"E	82.34'
L31	S16°31'40"E	64.27'
L32	S04°02'38"W	93.19'
L33	S06°50'10"E	53.42'
L34	S00°39'27"E	58.40'
L35	S12°18'53"W	44.78'
L36	S51°07'27"W	31.60'
L37	S06°30'30"W	37.81'
L38	S55°08'39"W	15.00'
L39	N36°27'18"W	105.03'
L40	N39°58'01"W	18.95'
L41	N39°58'01"W	21.04'
L42	N31°13'29"W	50.40'
L43	N32°46'21"W	100.01'
L44	N33°13'21"W	58.73'
L45	N33°02'26"W	67.99'
L46	N34°53'26"W	27.91'
L47	N35°15'48"W	67.88'
L48	N34°57'59"W	82.11'
L49	N34°09'25"W	99.66'
L50	N33°58'16"W	51.34'
L51	S74°13'27"E	98.72'

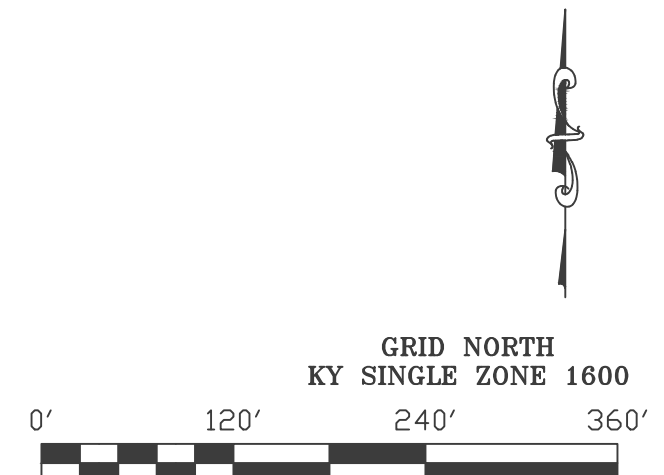

SURVEY MAP

SURVEY TITLE
NORRIS ESTATE - 390 NORRIS LOOP RD

OWNER
LEE NORRIS
390 NORRIS LOOP RD.
LORETTO, KY 40037

CLIENT
LANCASTER AGENCY
121 E. MAIN ST.
LEBANON, KY 40033

PVA MAP #00-029

MARION COUNTY, KENTUCKY

THIS SURVEY COMPLIES WITH 201 KAR 18:150

ENGINEERING & LAND SURVEYING

NATHAN ALLAN KING
P.E. #54283
335 N. VANDER AVENUE, LEBANON, KY 40033
PHONE: 570-596-0885
nathan@nykwn.net

PROJECT	DATE	SCALE	TOTAL AREA	DATE	DRAWN BY
MARION	02/2021/LANCASTER/0006	1" = 120'	103.37 AC. +/-	9-9-2021	N. KING